

**SCDHEC OFFICE OF OCEAN AND COASTAL RESOURCE MANAGEMENT
PERMIT APPLICATION PUBLIC NOTICE**

December 12, 2008

Permit Number: OCRM-08-946-G
Permit ID: 65404

The SCDHEC Office of Ocean and Coastal Resource Management has received an application for a permit for the alteration of a critical area. This application was submitted pursuant to the Coastal Zone Management Act (Act 123) of the 1977 South Carolina General Assembly. The application, in brief, is described as follows:

APPLICANT: J. Allen Patterson, VI
C/o Gasque & Associates, Inc.
28 Professional Village Circle
Lady's Island, SC 29907

LOCATION: On and adjacent to Lucy Point Creek at 18 Little Capers Road, Lady's Island, Beaufort County, South Carolina.
TMS#: R200-015-000-0376-0000.

WORK: The work, as proposed and shown on the attached plans, consists of constructing a private dock and rock revetment. Specifically, the dock will have a 4'x20' walkway with handrails leading to a 10'x10' covered fixed pierhead with water and electricity. On the ebb side of the pierhead a 3'x16' ramp will lead to an 8'x14' floating dock. Channelward of the pierhead will be a 10.5'x10.5' four pile boatlift. The purpose of the dock is for the applicant's private, recreational use. Additionally, a 1.8' high x 102.79' long rock revetment will be placed at a 2:1 slope along an eroding shoreline. The purpose of the revetment is for erosion control.

This public notice is being distributed to all known interested persons and agencies to assist in developing facts on which a decision by OCRM can be based. Comments concerning the proposed work should be submitted in writing, setting forth sufficient detail to furnish a clear understanding of the reasons for support or opposition.

The decision to issue or deny a permit will be based on the individual merits of the application, the policies specified in the South Carolina Coastal Zone Management Act, and the considerations outlined in the State of South Carolina Coastal Zone Management Program. Interested parties who wish to be notified of final permit action must notify OCRM in writing of this request.

To assure review by OCRM, comments regarding this application must be received by OCRM on or before December 27, 2008. For further information please contact the project manager for this activity, Georgie Madlinger at 843-846-9400.

PLEASE REPLY TO:

SCDHEC OFFICE OF OCEAN AND COASTAL RESOURCE MANAGEMENT
104 Parker Drive
Beaufort, South Carolina 29906

Please refer to P/N# OCRM-08-946-G


George J. Madlinger, Wetland Section Project Manager




GASQUE & ASSOCIATES INC.
LAND SURVEYORS & PLANNERS

28 PROFESSIONAL VILLAGE CIRCLE, BEAUFORT, S.C.
P.O. BOX 1363, BEAUFORT, S.C.
PHONE (843) 522-1798

SHEET 1 OF 3

NOTE: THE NEXT CLOSEST OWNER,
PARCEL #R200-015-039C-0000, IS
TOO FAR TO THE NORTH TO BE
DEPICTED ON THIS DRAWING

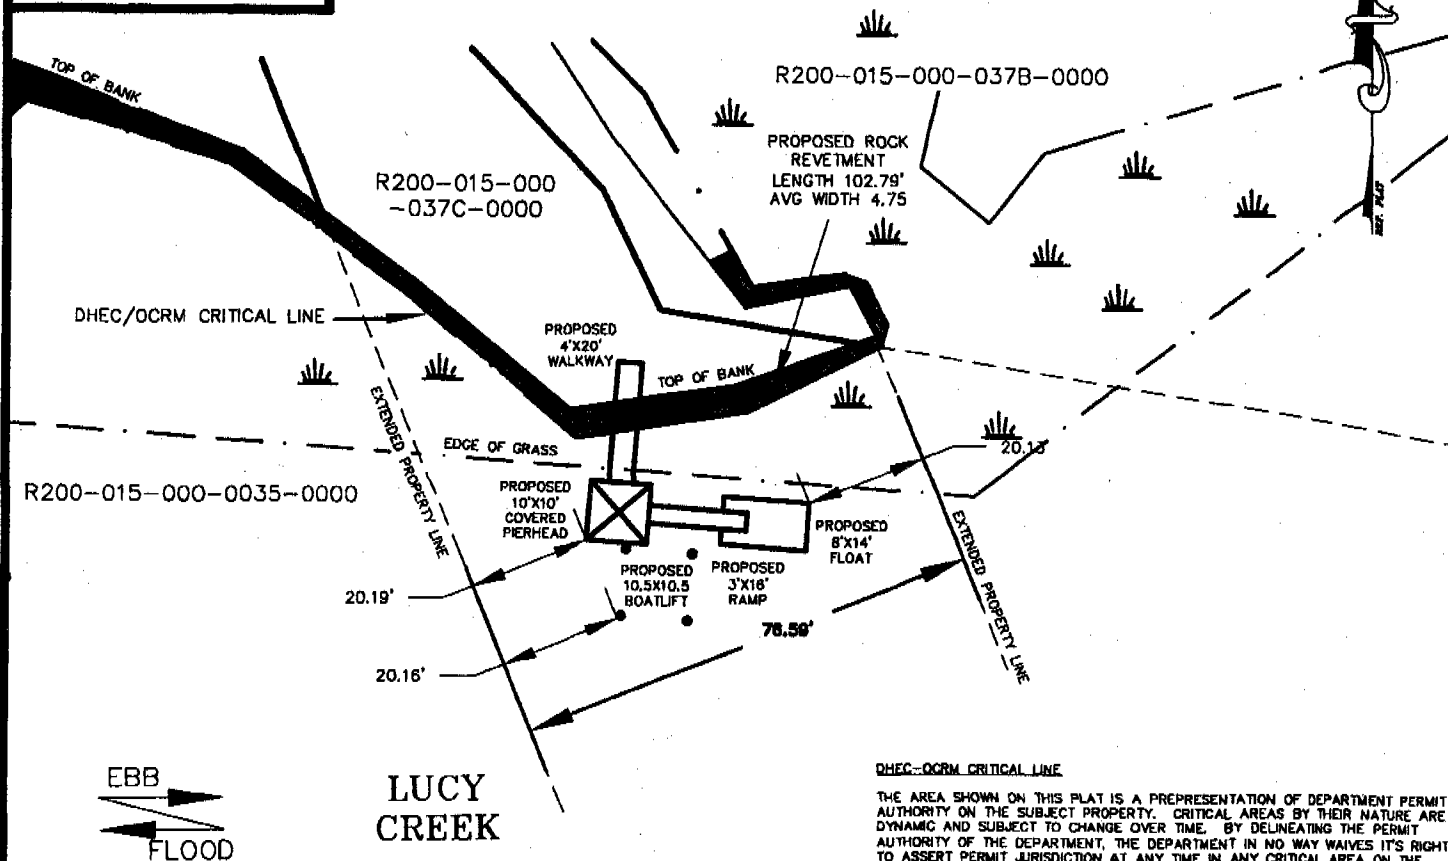

NOTE: THE NEXT CLOSEST OWNER,
PARCEL #R200-015-0099-0000, IS
TOO FAR TO THE EAST TO BE
DEPICTED ON THIS DRAWING

0 20 30 40 80




SCALE: 1"=30'

SURVEYOR SIGNED HEREON IS CHARGED WITH SURVEY MATTERS AND THE PHYSICAL DRAWING ON A COMPUTER DRAFTING SYSTEM ONLY. THIS IS NOT A DESIGN OR INTENDED TO BE ONE. ALL DEPICTIONS THAT ARE NOT SURVEY MATTERS IS PROVIDED BY OTHERS.

[Signature] 12-18-08

[Signature] 10-27-08
DATE
THE CRITICAL LINE SHOWN ON THIS PLAT IS VALID FOR FIVE YEARS FROM THE DATE OF THIS SIGNATURE. SUBJECT TO THE CAUTIONARY LANGUAGE ABOVE.

REVETMENT PROFILE (N.T.S.)

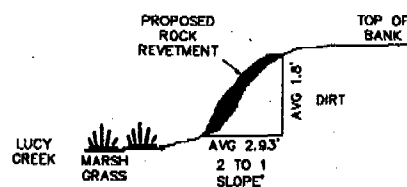

ADJACENT PROPERTY OWNERS:

1. R200-015-000-0099-0000
JANET S. MARK
36 SHORTS LANDING ROAD
BEAUFORT, SC 29907
2. R200-015-000-039C-0000
VERNA HOLMES
24 LITTLE CAPERS RD
BEAUFORT, SC 29907

PREPARED FOR:

R200-015-000-037C-0000
J ALLEN PATTERSON IV
18 LITTLE CREEK ROAD
BEAUFORT, SC 29907


OCRM-08-946-G

PROPOSED REVETMENT
IN: LUCY CREEK

AT: LADY'S ISLAND

COUNTY OF: BEAUFORT
STATE: SOUTH CAROLINA
APPLICATION BY: J ALLEN PATTERSON IV
DATE: 3/13/08



JOB# 34572-DP-STATE DSGN 5/7

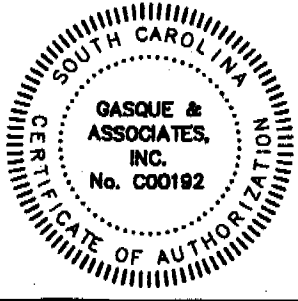

GASQUE & ASSOCIATES INC.
LAND SURVEYORS & PLANNERS

SHEET 2 OF 3

28 PROFESSIONAL VILLAGE CIRCLE, BEAUFORT, S.C.
P.O. BOX 1363, BEAUFORT, S.C.
PHONE (843) 522-1798

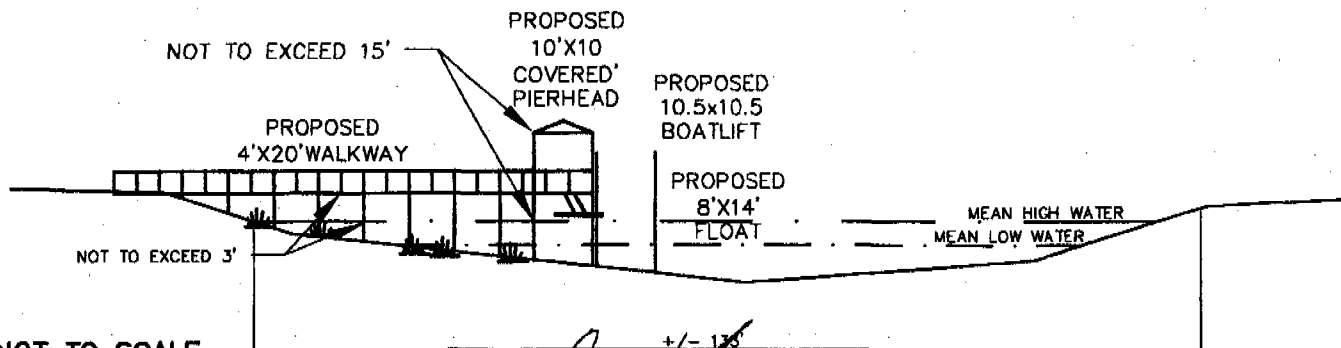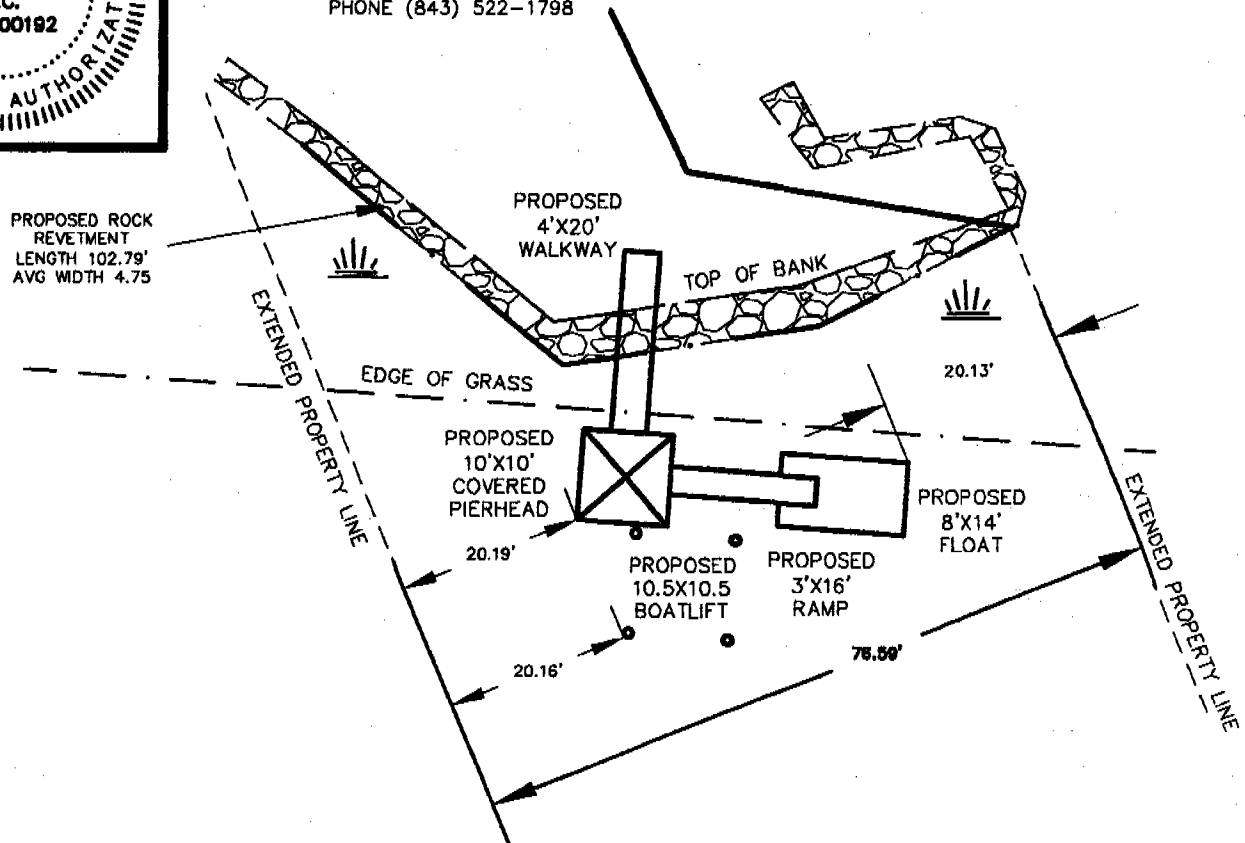

NOT TO SCALE

SURVEYOR SIGNED HEREON IS CHARGED WITH SURVEY MATTERS AND THE PHYSICAL DRAWING ON A COMPUTER DRAFTING SYSTEM ONLY. THIS IS NOT A DESIGN OR INTENDED TO BE ONE. ALL DEPICTIONS THAT ARE NOT SURVEY MATTERS IS PROVIDED BY OTHERS.

[Signature] 12-08-08

ADJACENT PROPERTY OWNERS:

1. R200-015-000-0099-0000
JANET S. MARK
36 SHORTS LANDING ROAD
BEAUFORT, SC 29907
2. R200-015-000-039C-0000
VERNA HOLMES
24 LITTLE CAPERS RD
BEAUFORT, SC 29907

PREPARED FOR:

R200-015-000-037C-0000
J ALLEN PATTERSON IV
18 LITTLE CREEK ROAD
BEAUFORT, SC 29907

Ocean-08-946-G

PROPOSED REVETMENT


IN: LUCY CREEK

AT: LADY'S ISLAND

COUNTY OF: BEAUFORT
STATE: SOUTH CAROLINA

APPLICATION BY: J ALLEN PATTERSON IV
DATE: 3/13/08


JOB# 34572-DP-STATE DSGN 5/7

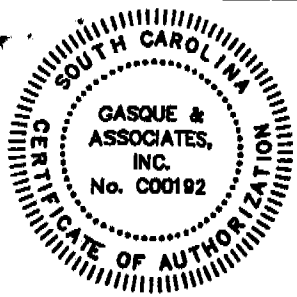

GASQUE & ASSOCIATES INC.
LAND SURVEYORS & PLANNERS

28 PROFESSIONAL VILLAGE CIRCLE, BEAUFORT, S.C.
P.O. BOX 1363, BEAUFORT, S.C.
PHONE (843) 522-1798

SHEET 3 OF 3

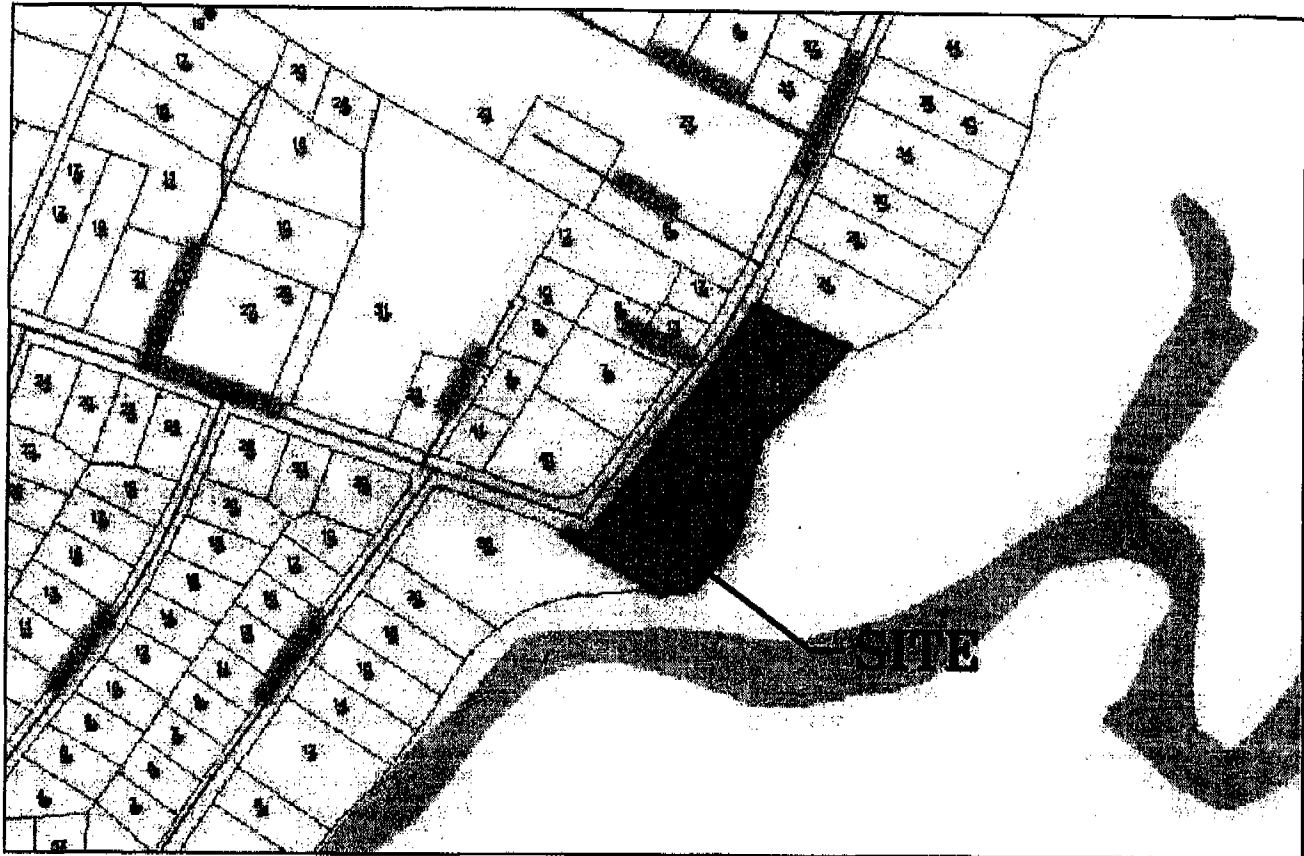

NOT TO SCALE

SURVEYOR SIGNED HEREON IS CHARGED WITH SURVEY MATTERS AND THE PHYSICAL DRAWING ON A COMPUTER DRAFTING SYSTEM ONLY. THIS IS NOT A DESIGN OR INTENDED TO BE ONE. ALL DEPICTIONS THAT ARE NOT SURVEY MATTERS IS PROVIDED BY OTHERS.

ADJACENT PROPERTY OWNERS:

1. R200-015-000-0099-0000
JANET S. MARK
36 SHORTS LANDING ROAD
BEAUFORT, SC 29907
2. R200-015-000-039C-0000
VERNA HOLMES
24 LITTLE CAPERS RD
BEAUFORT, SC 29907

PREPARED FOR:

R200-015-000-037C-0000
J ALLEN PATTERSON IV
18 LITTLE CREEK ROAD
BEAUFORT, SC 29907

CCRM-08-946-G

PROPOSED REVETMENT

IN: LUCY CREEK

AT: LADY'S ISLAND

COUNTY OF: BEAUFORT

STATE: SOUTH CAROLINA

APPLICATION BY: J ALLEN PATTERSON IV

DATE: 3/13/08

JOB# 34572-DP-STATE DSGN 5